



ELEVATION 01

+1100 NIV AVIATION

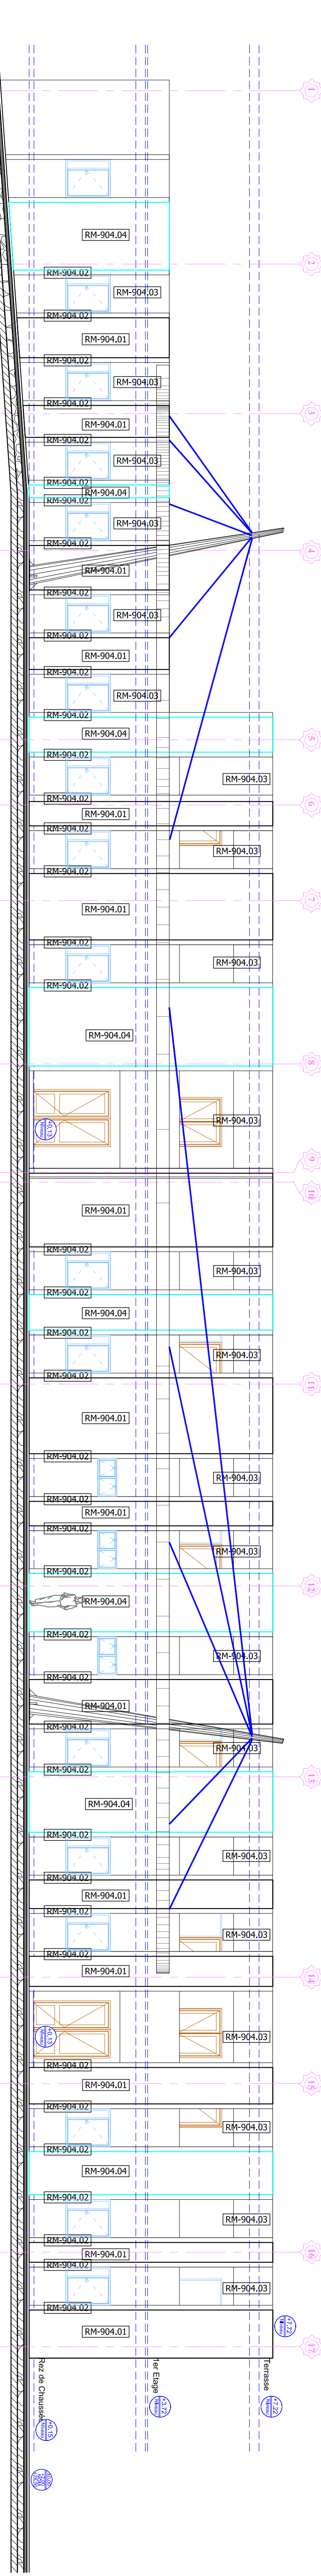


ELEVATION 02

+1100 NIV AVIATION

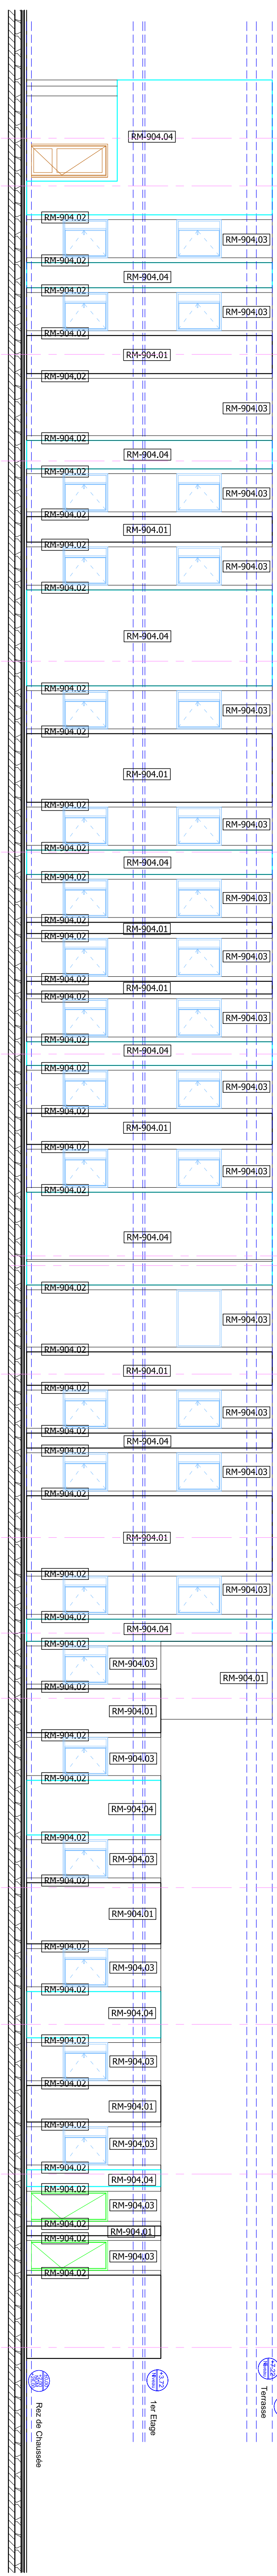


ELEVATION 04

+1100 NIV AVIATION

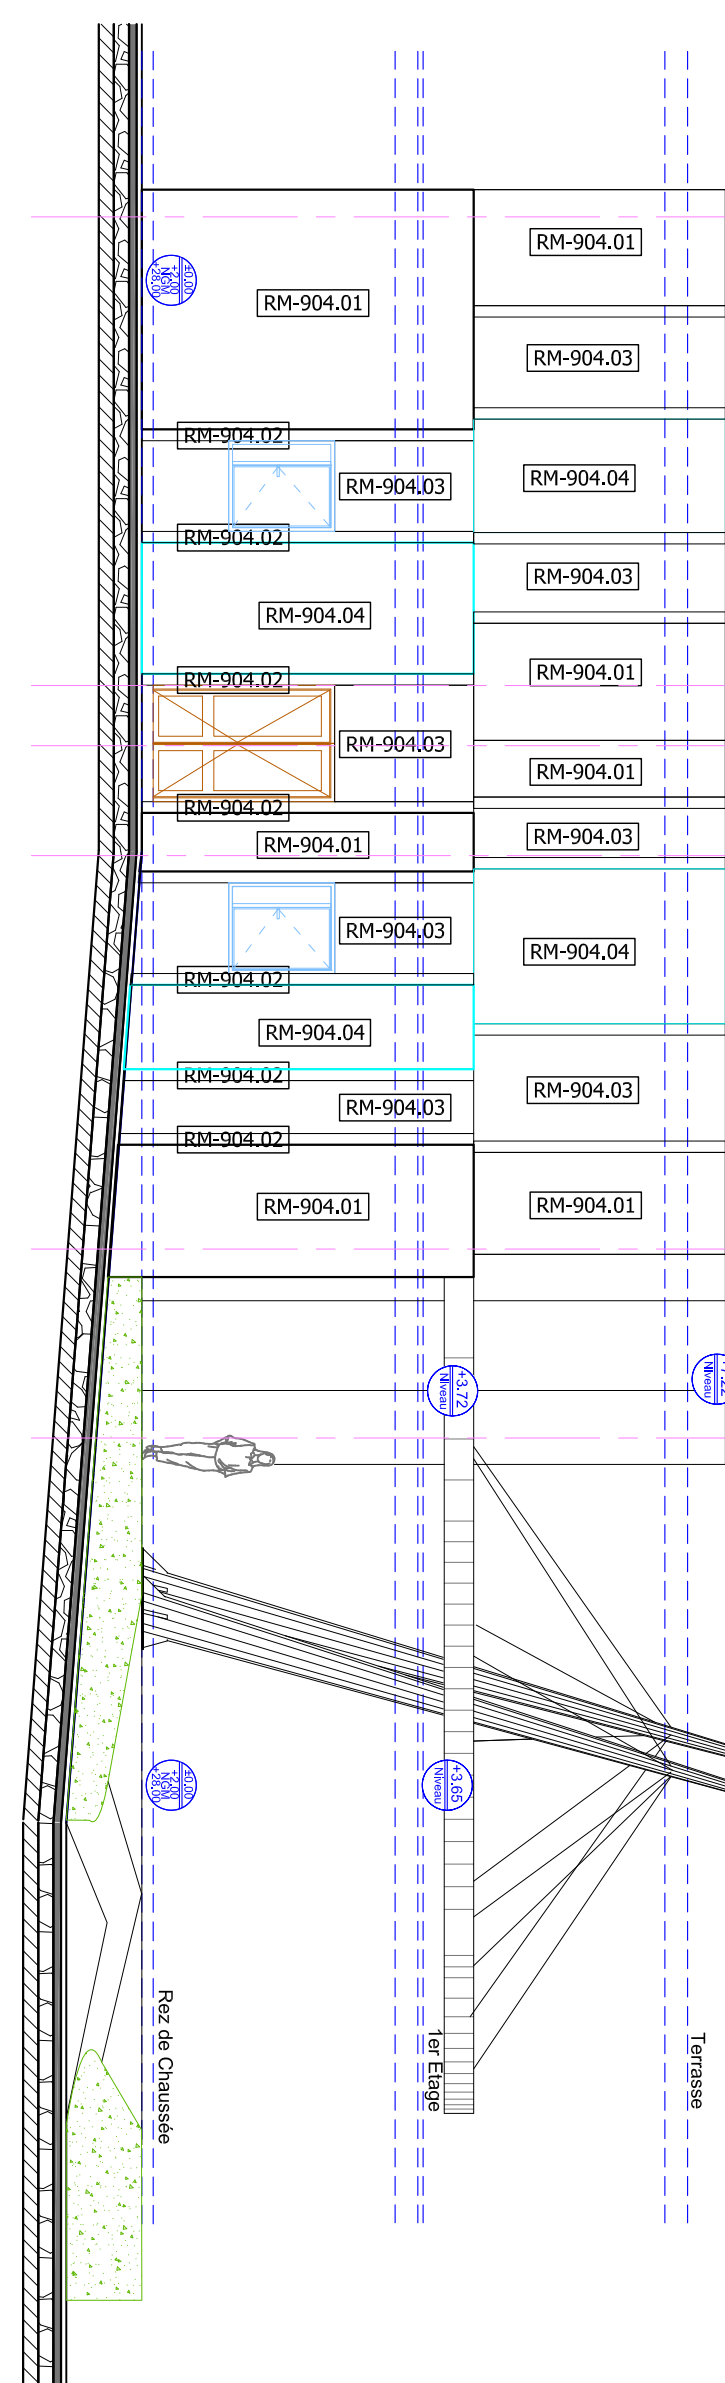


ELEVATION 03

+1100 NIV AVIATION

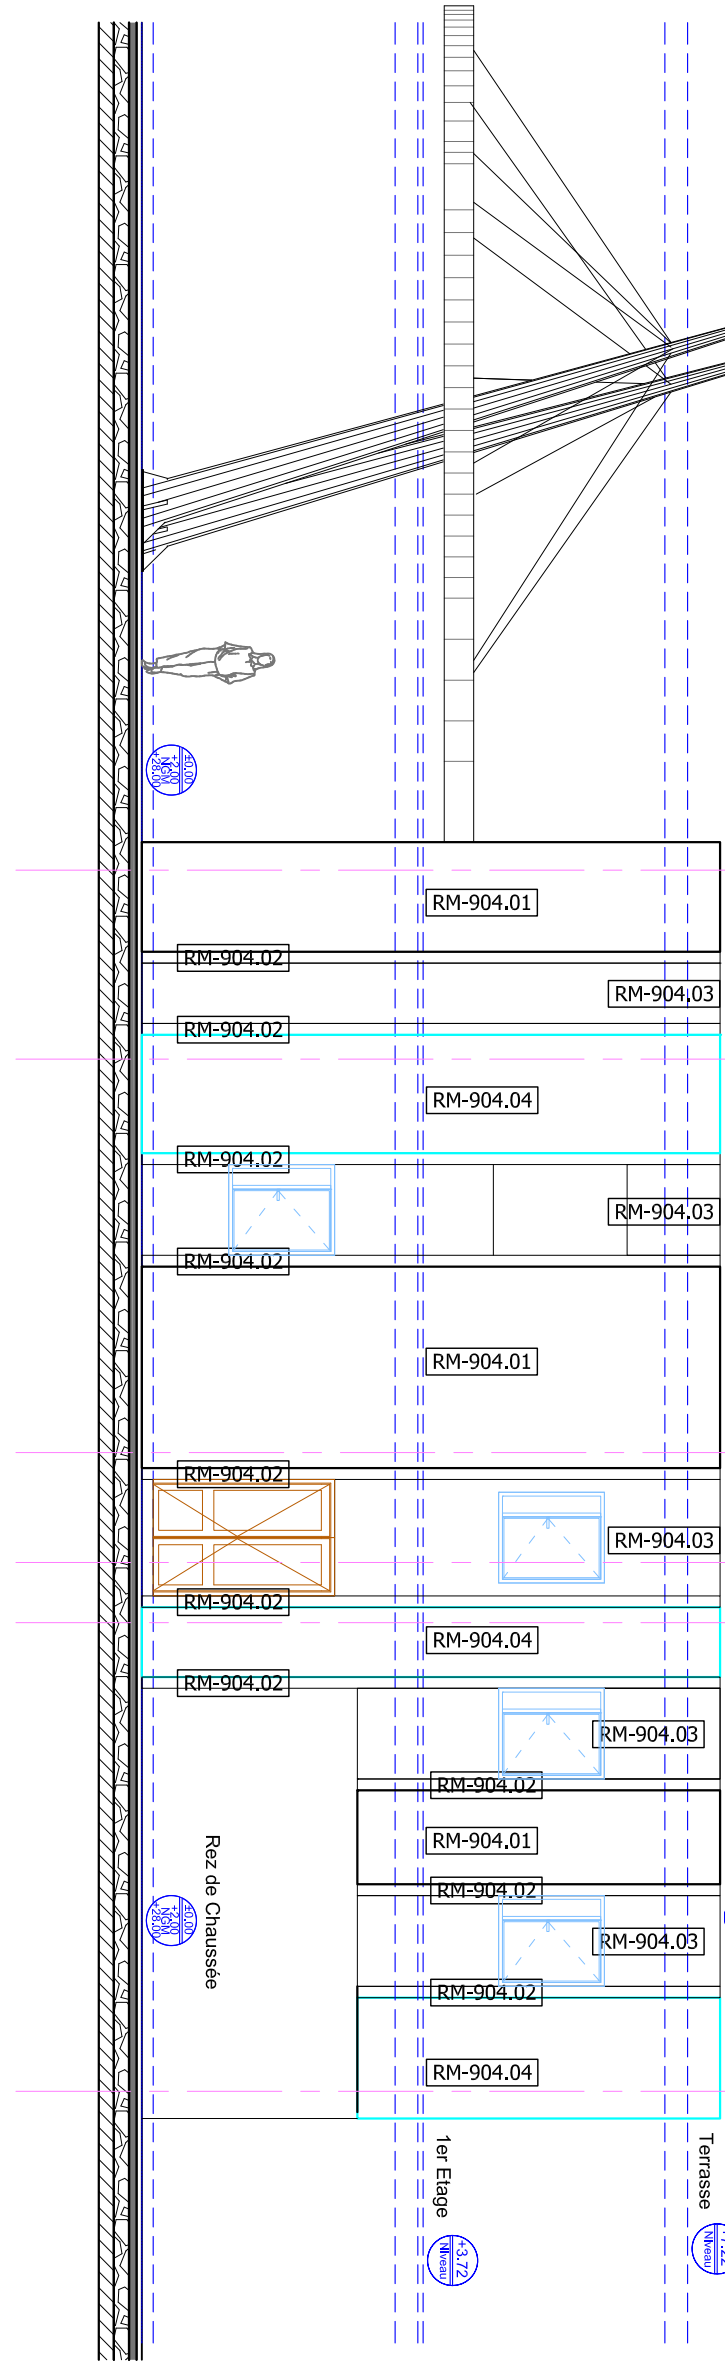


COUPE -AA-

+1100 NIV AVIATION

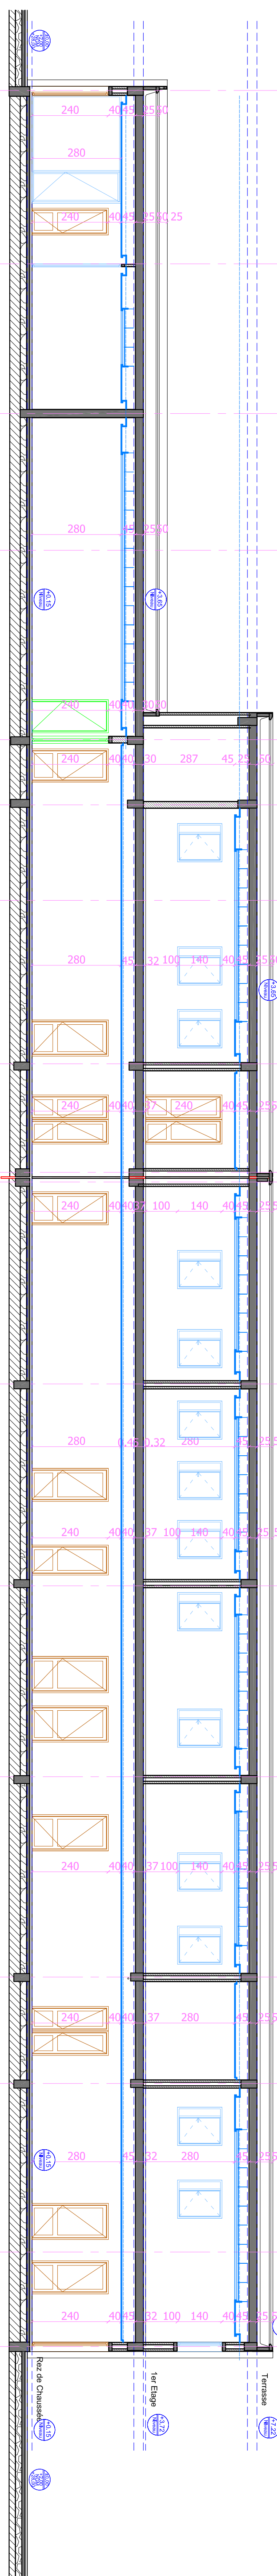

COUPE -BB-

+1100 NIV AVIATION

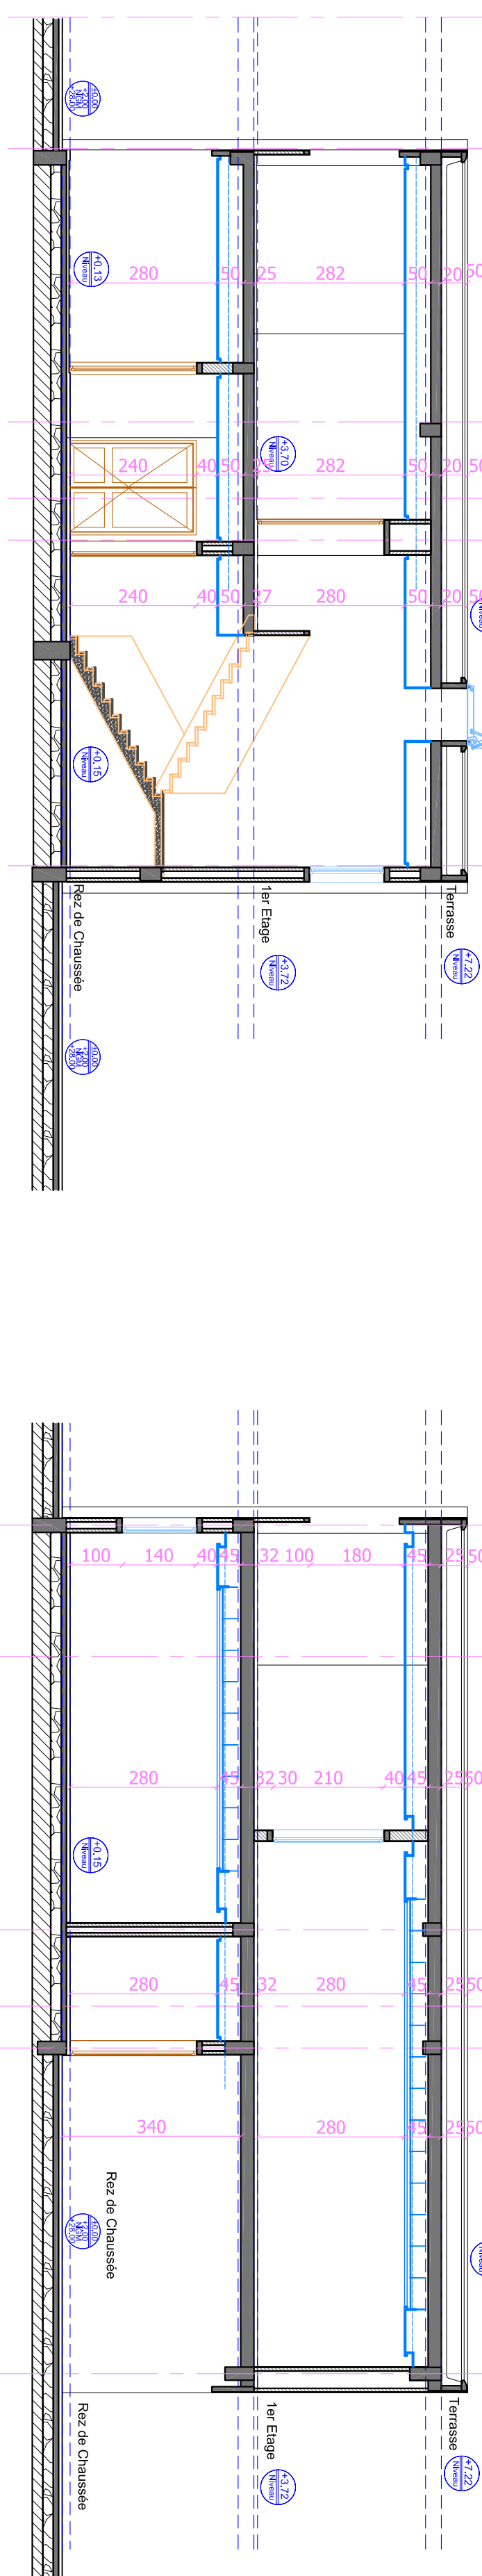


4- POLE SANTE

PLAN REZ DE CHAUSSEE

28.00 NGM

12M

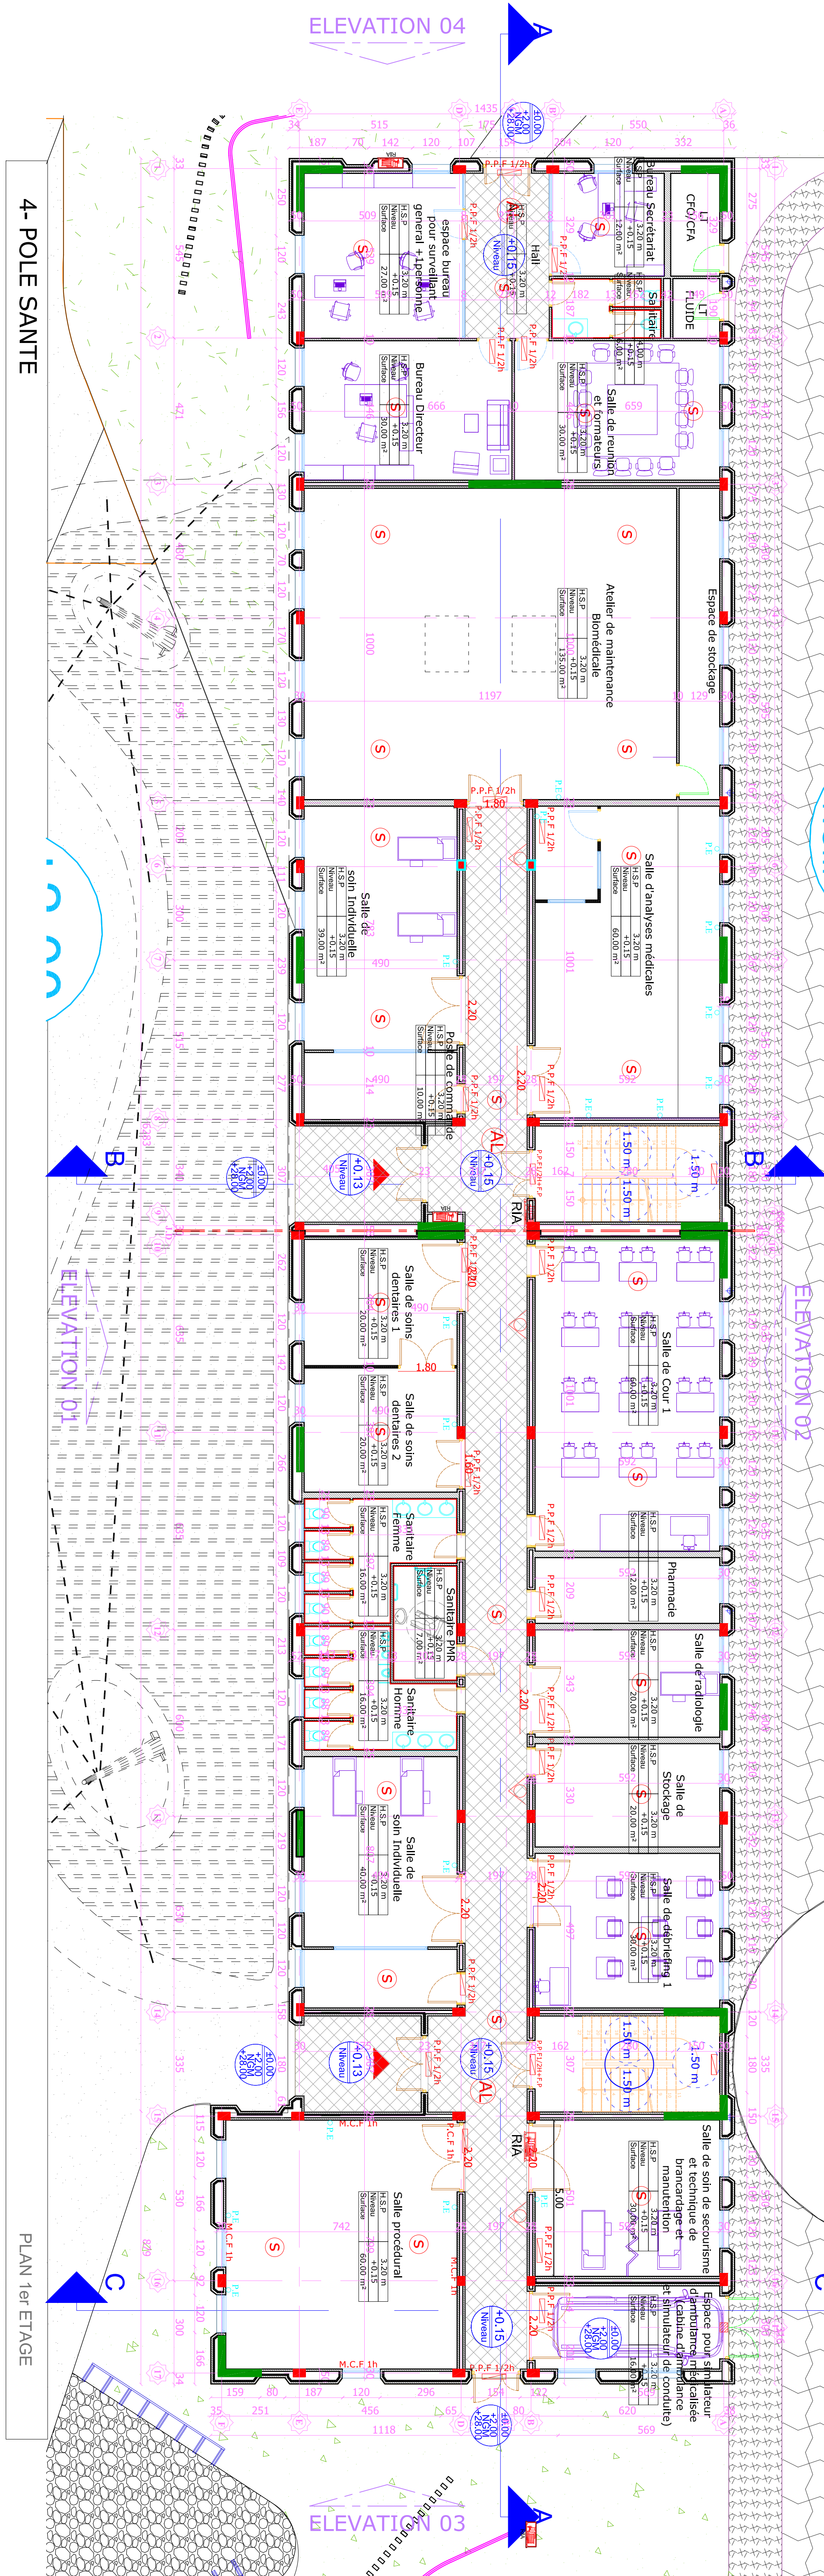


4- POLE SANTE

PLAN 1er ETAGE

4- POLE SANTE

PLAN 1er ETAGE

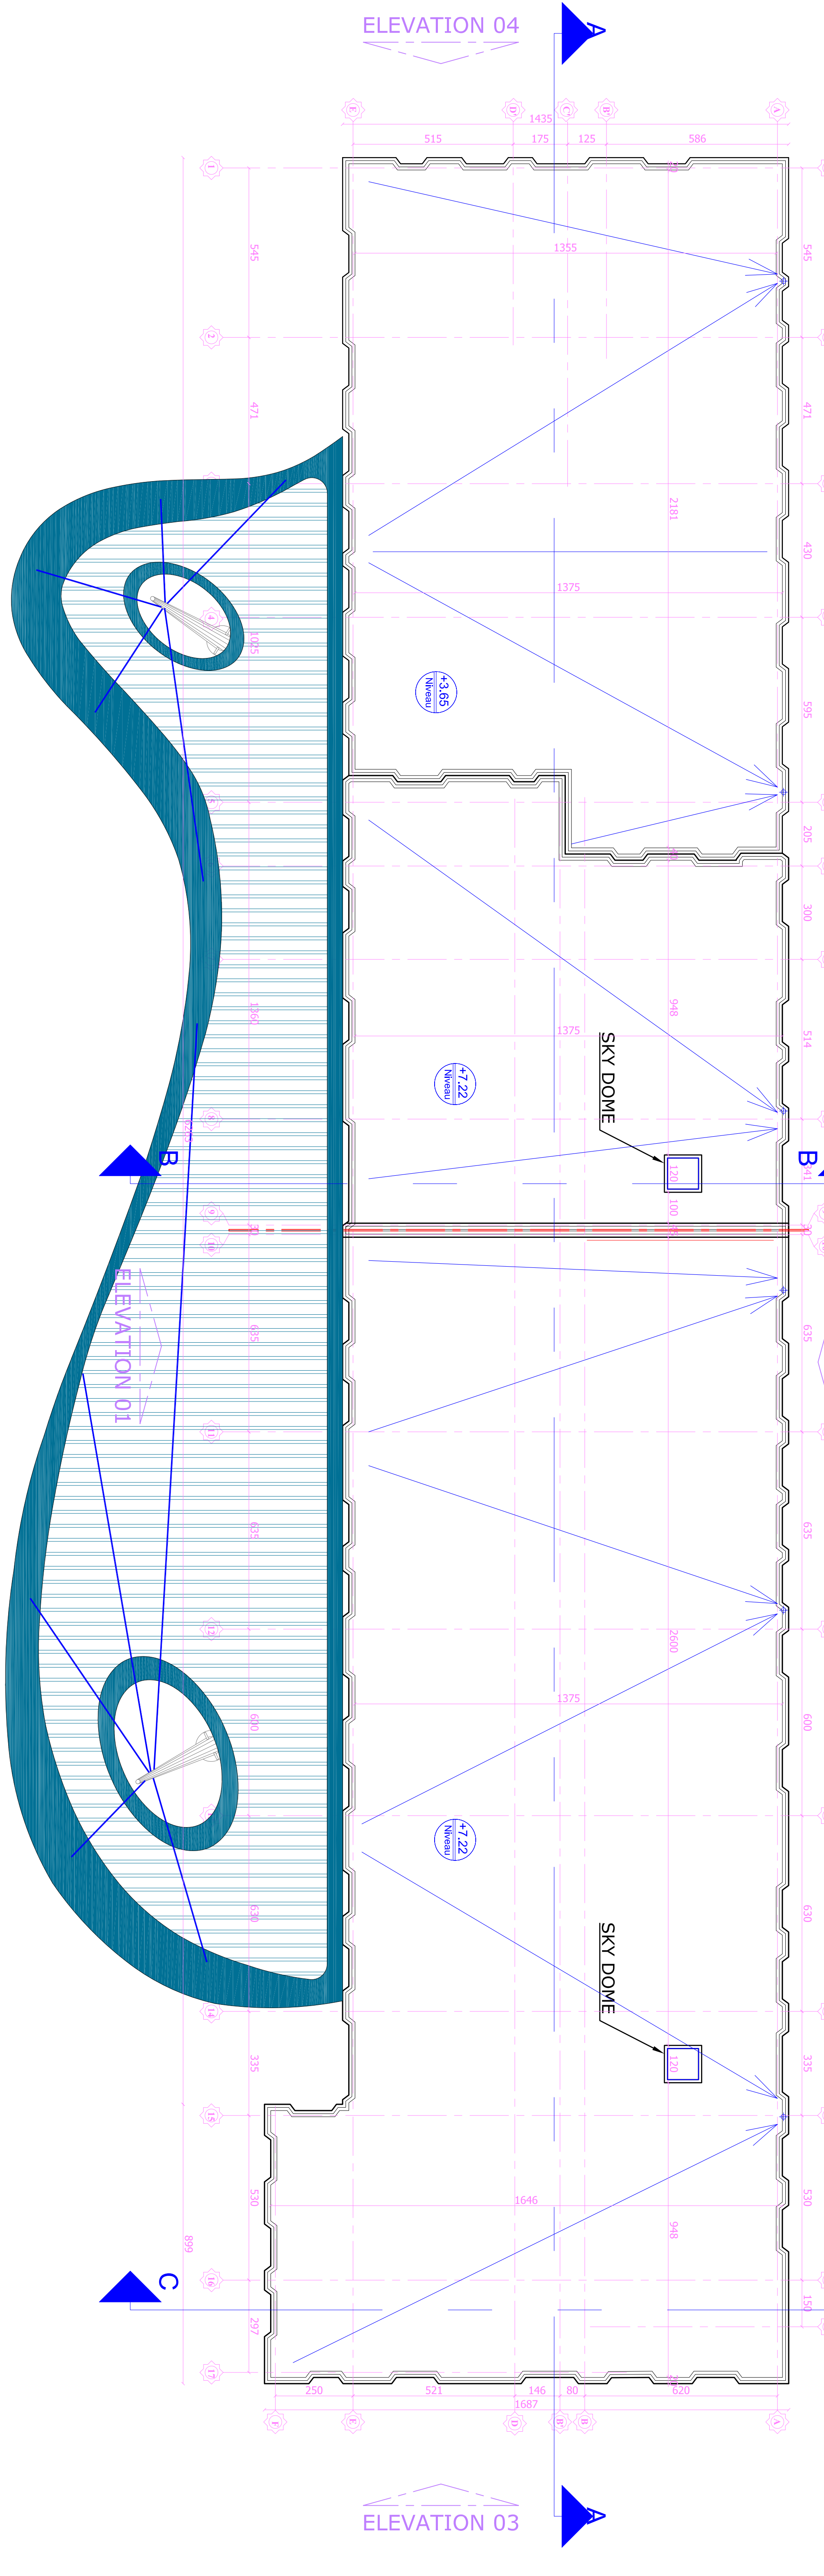

ROYAUME DU MAROC

REGION TANGER, TETOUAN, EL HOCEIMA

COMMUNE URBAINE DE TANGER

PROJET DE CONSTRUCTION DE LA CITE DES METIERS ET DES COMPETENCES DE LA REGION TANGER, TETOUAN, EL HOCEIMA

Tr : 23/10/16 A 17/06/16

Maitre d'ouvrage

OFFICE DE LA FORMATION PROFESSIONNELLE ET DE LA PROMOTION DU TRAVAIL

Maitre d'œuvre

MC&I TEAM

INTERVENANTS

MAITRE D'OUVRAGE

TECHNICAL

TECHNICAL

NOTES :

1- L'APPARITION DES PLANS REMPLIS DANS LES COUPES AVEZ LES RETOURS EN TÊTE

ECHELLE:1/25