


## PLAN R.D.C

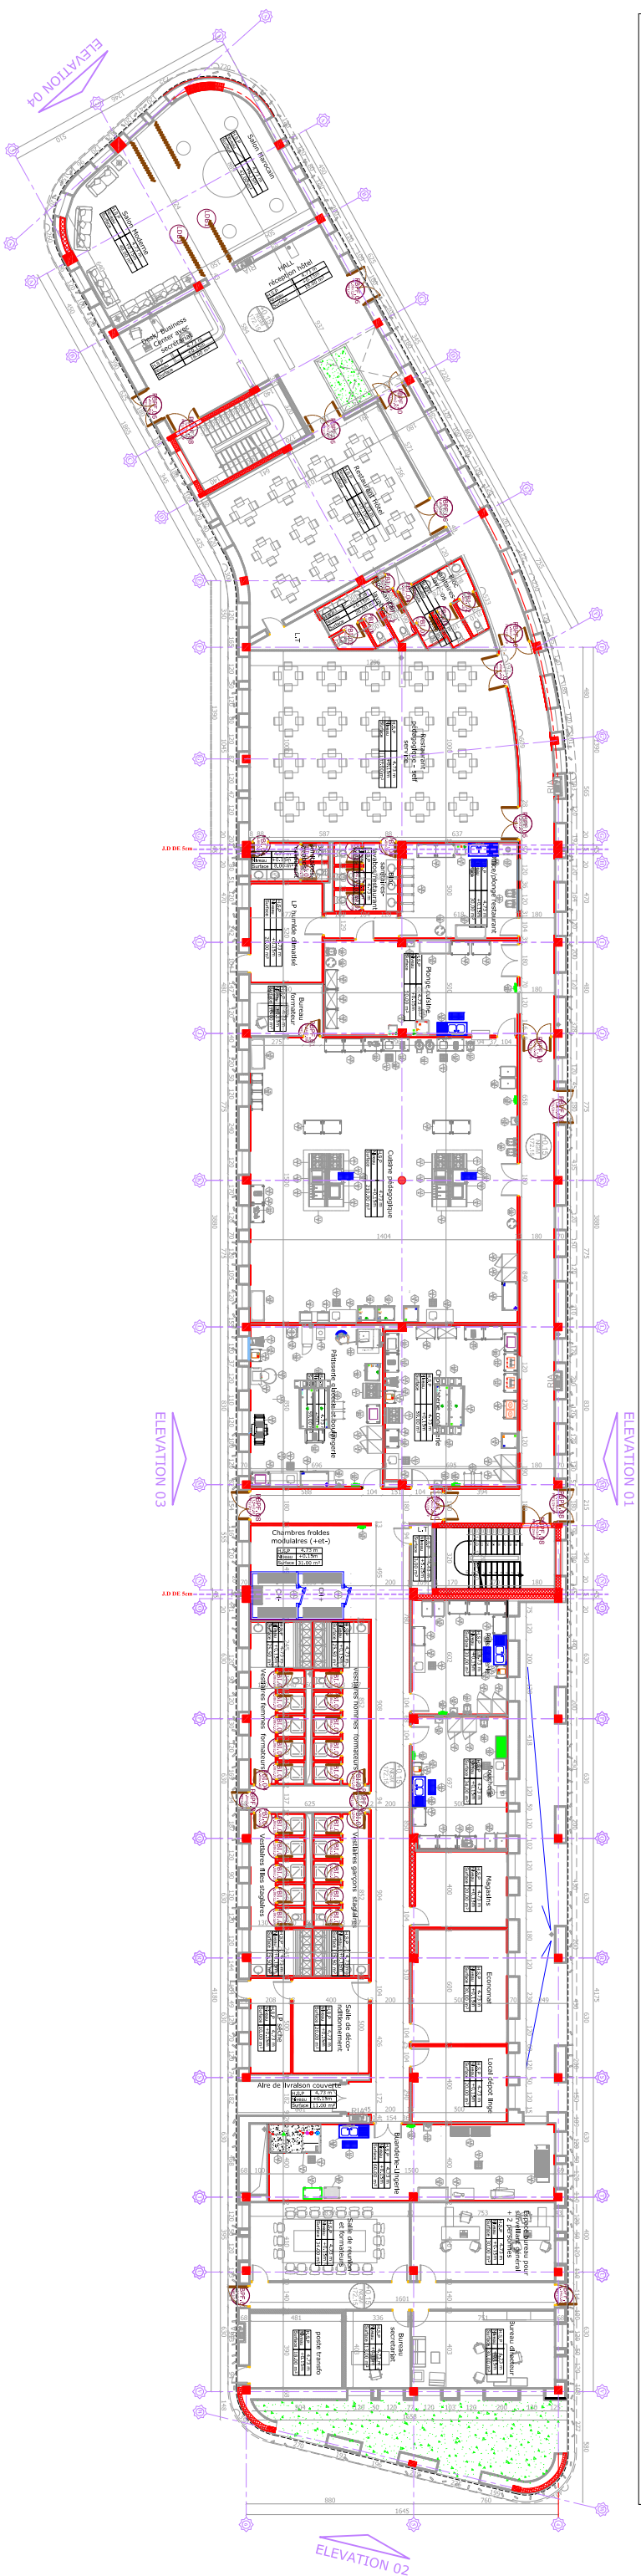

## PLAN 1ER ETAGE

