


11 - POLE CENTRE CONFERENCE

PLAN RDC

ELEVATION 03

ELEVATION 01

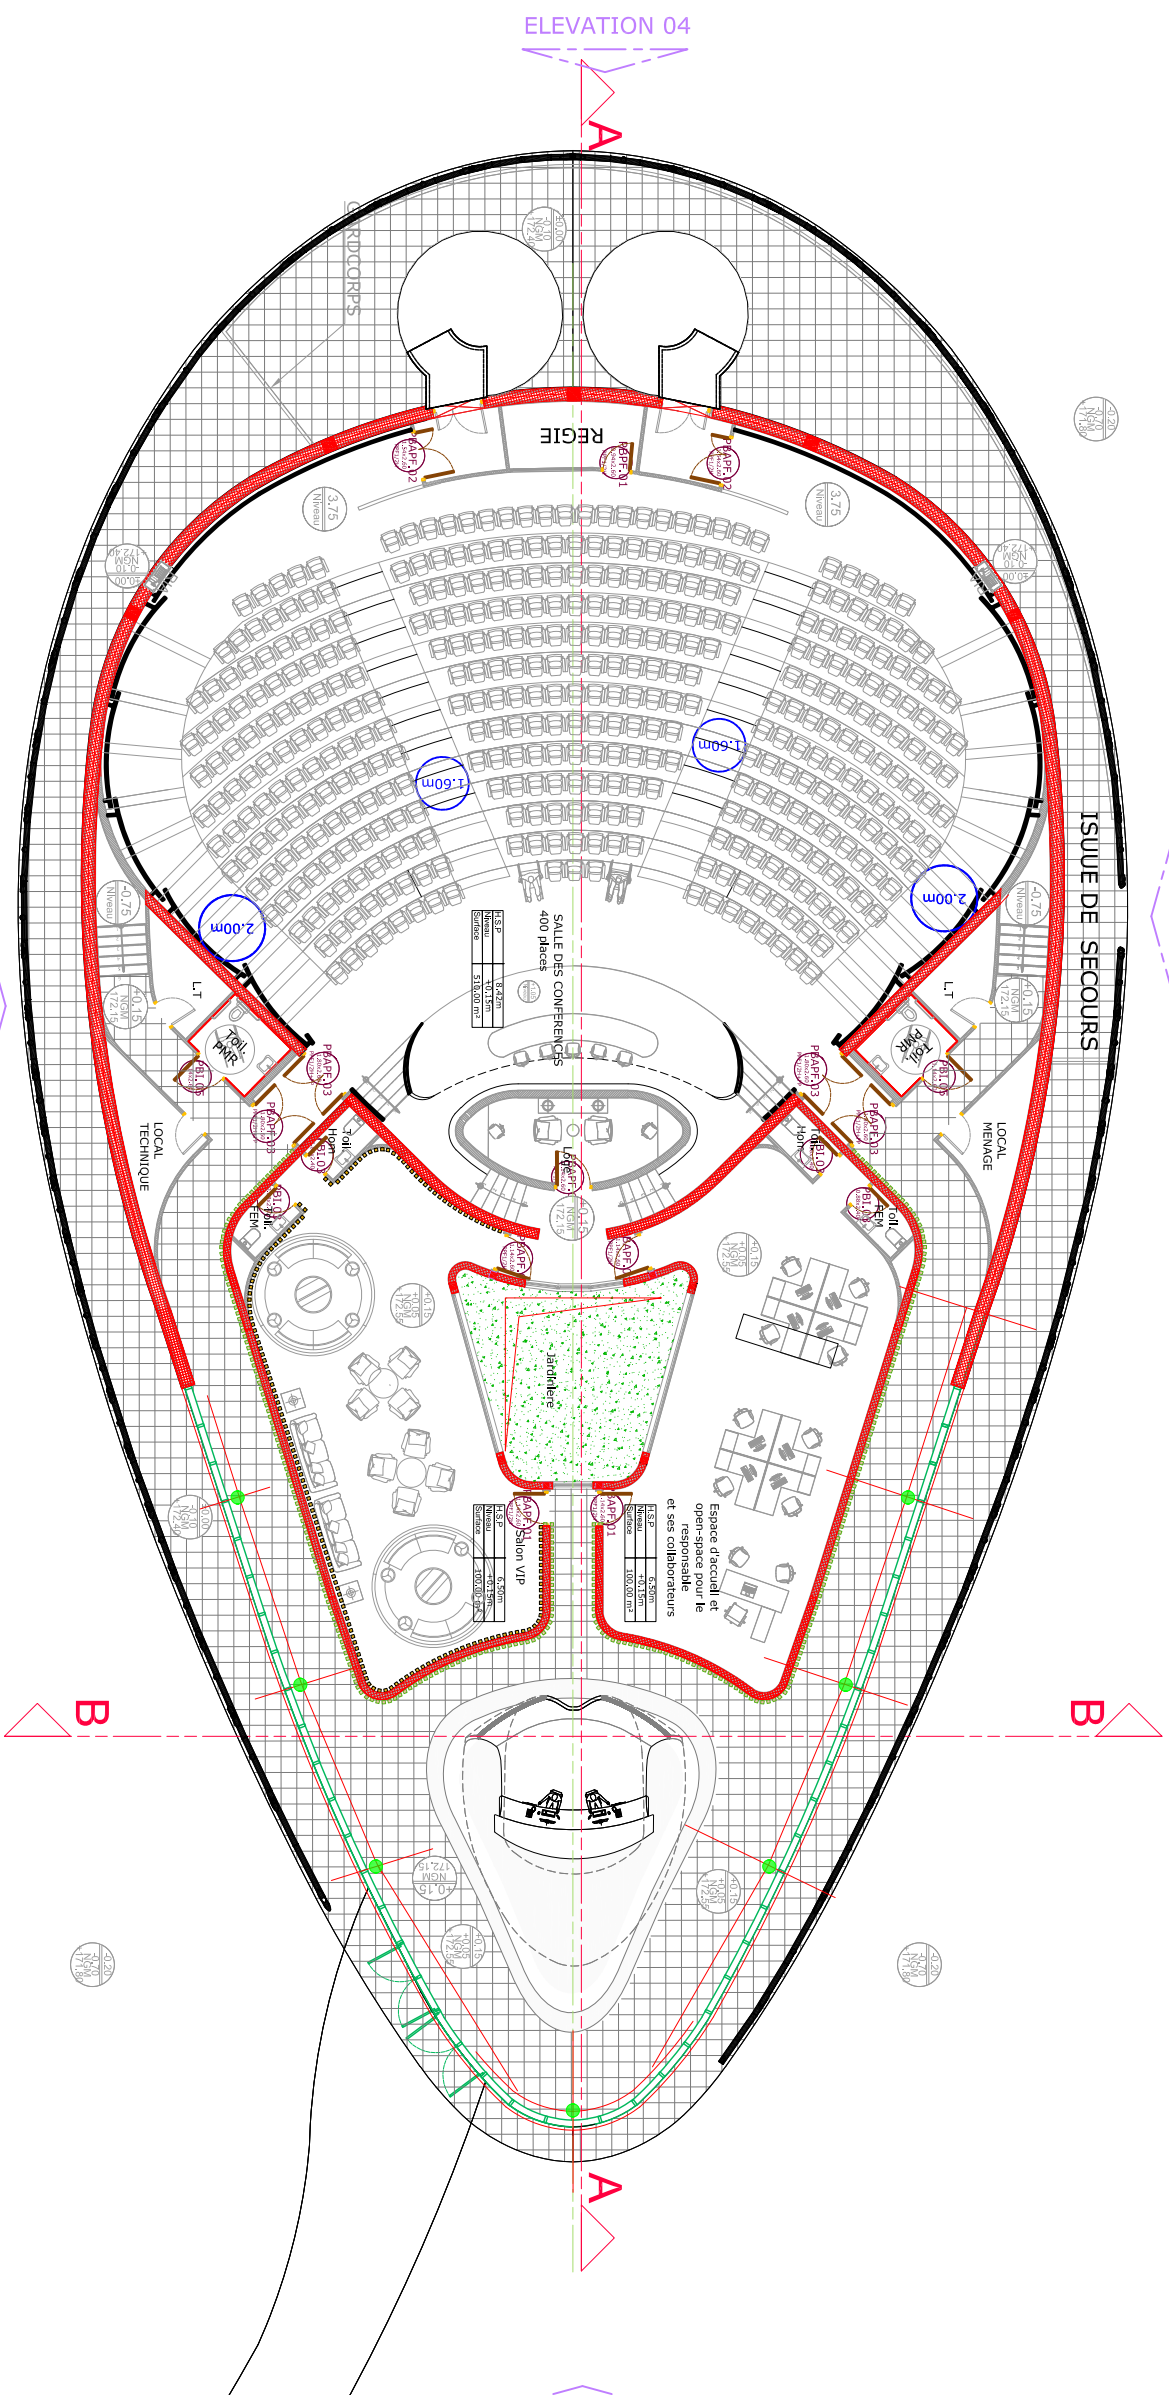

CAFETERIA

ELEVATION 01

ELEVATION 04

PLAN R.D.C

